

- NOTES:
1. TOTAL DISPLAY WEIGHT: APPROXIMATELY 70 LBS [31.75 KG]
 2. ALL ATTACHMENT HARDWARE TO BE ORDERED SEPARATELY
 3. DIMENSIONS ARE APPROXIMATE AND SUBJECT TO CHANGE DUE TO DETAILED DESIGN CONSIDERATIONS
 4. ALL CONSTRUCTION AND FABRICATION MUST MEET ALL APPLICABLE LOCAL, STATE, AND NATIONAL CODES
 5. ALL ON-SITE WORK TO BE DONE IN ACCORDANCE WITH OSHA AND ALL LOCAL CODES THAT APPLY
 6. CTS ASSUMES NO RESPONSIBILITY FOR INSTALLATIONS PERFORMED BY OTHERS

-SAMPLE RENDERING ONLY
 -ALL LOGOS OR ARTWORK MUST BE SUBMITTED AND APPROVED BY CUSTOMER

A	INITIAL RELEASE	05/07/15	VAB
REV	DESCRIPTION	DATE	APP

THE INFORMATION ON THIS DRAWING IS SUBJECT TO CHANGE WITHOUT NOTICE

WWW.COLORADOTIME.COM

REVISIONS

THIRD ANGLE PROJECTION

TRADE SECRET


The information and data contained herein is secret and is submitted in confidence, and shall not be disclosed, used, or duplicated for any purpose whatsoever without the prior written permission of Colorado Time Systems, Inc., 1551 E. 11th Street, Loveland Colorado, 80537. This legend shall be marked on any reproduction hereof in whole or in part. Receipt of this document shall be deemed to be an acceptance of the conditions specified herein.

DIMENSIONS ARE REPRESENTED AS FOLLOWS: INCH [MM]

TOLERANCES EXCEPT AS NOTED	
INCHES	MM
X ± 0.02	X ±
ANGLES ± 1	
DO NOT SCALE THIS DRAWING	
SCALE	SHEET 1 OF 3


DRAWN BY	DATE
VWODEK B.	05/07/15
ENG. APPROVAL	DATE
PROJECT ENG.	DATE

TITLE
MS-0150 WALL MOUNT GENERAL LAYOUT




1551 E. 11th. St.
 Loveland, CO 80537
 P: (970) 667-1000
 F: (970) 667-5876
 WWW.COLORADOTIME.COM

SIZE	DRAWING NUMBER	REV.
B	S2015-002-007	A

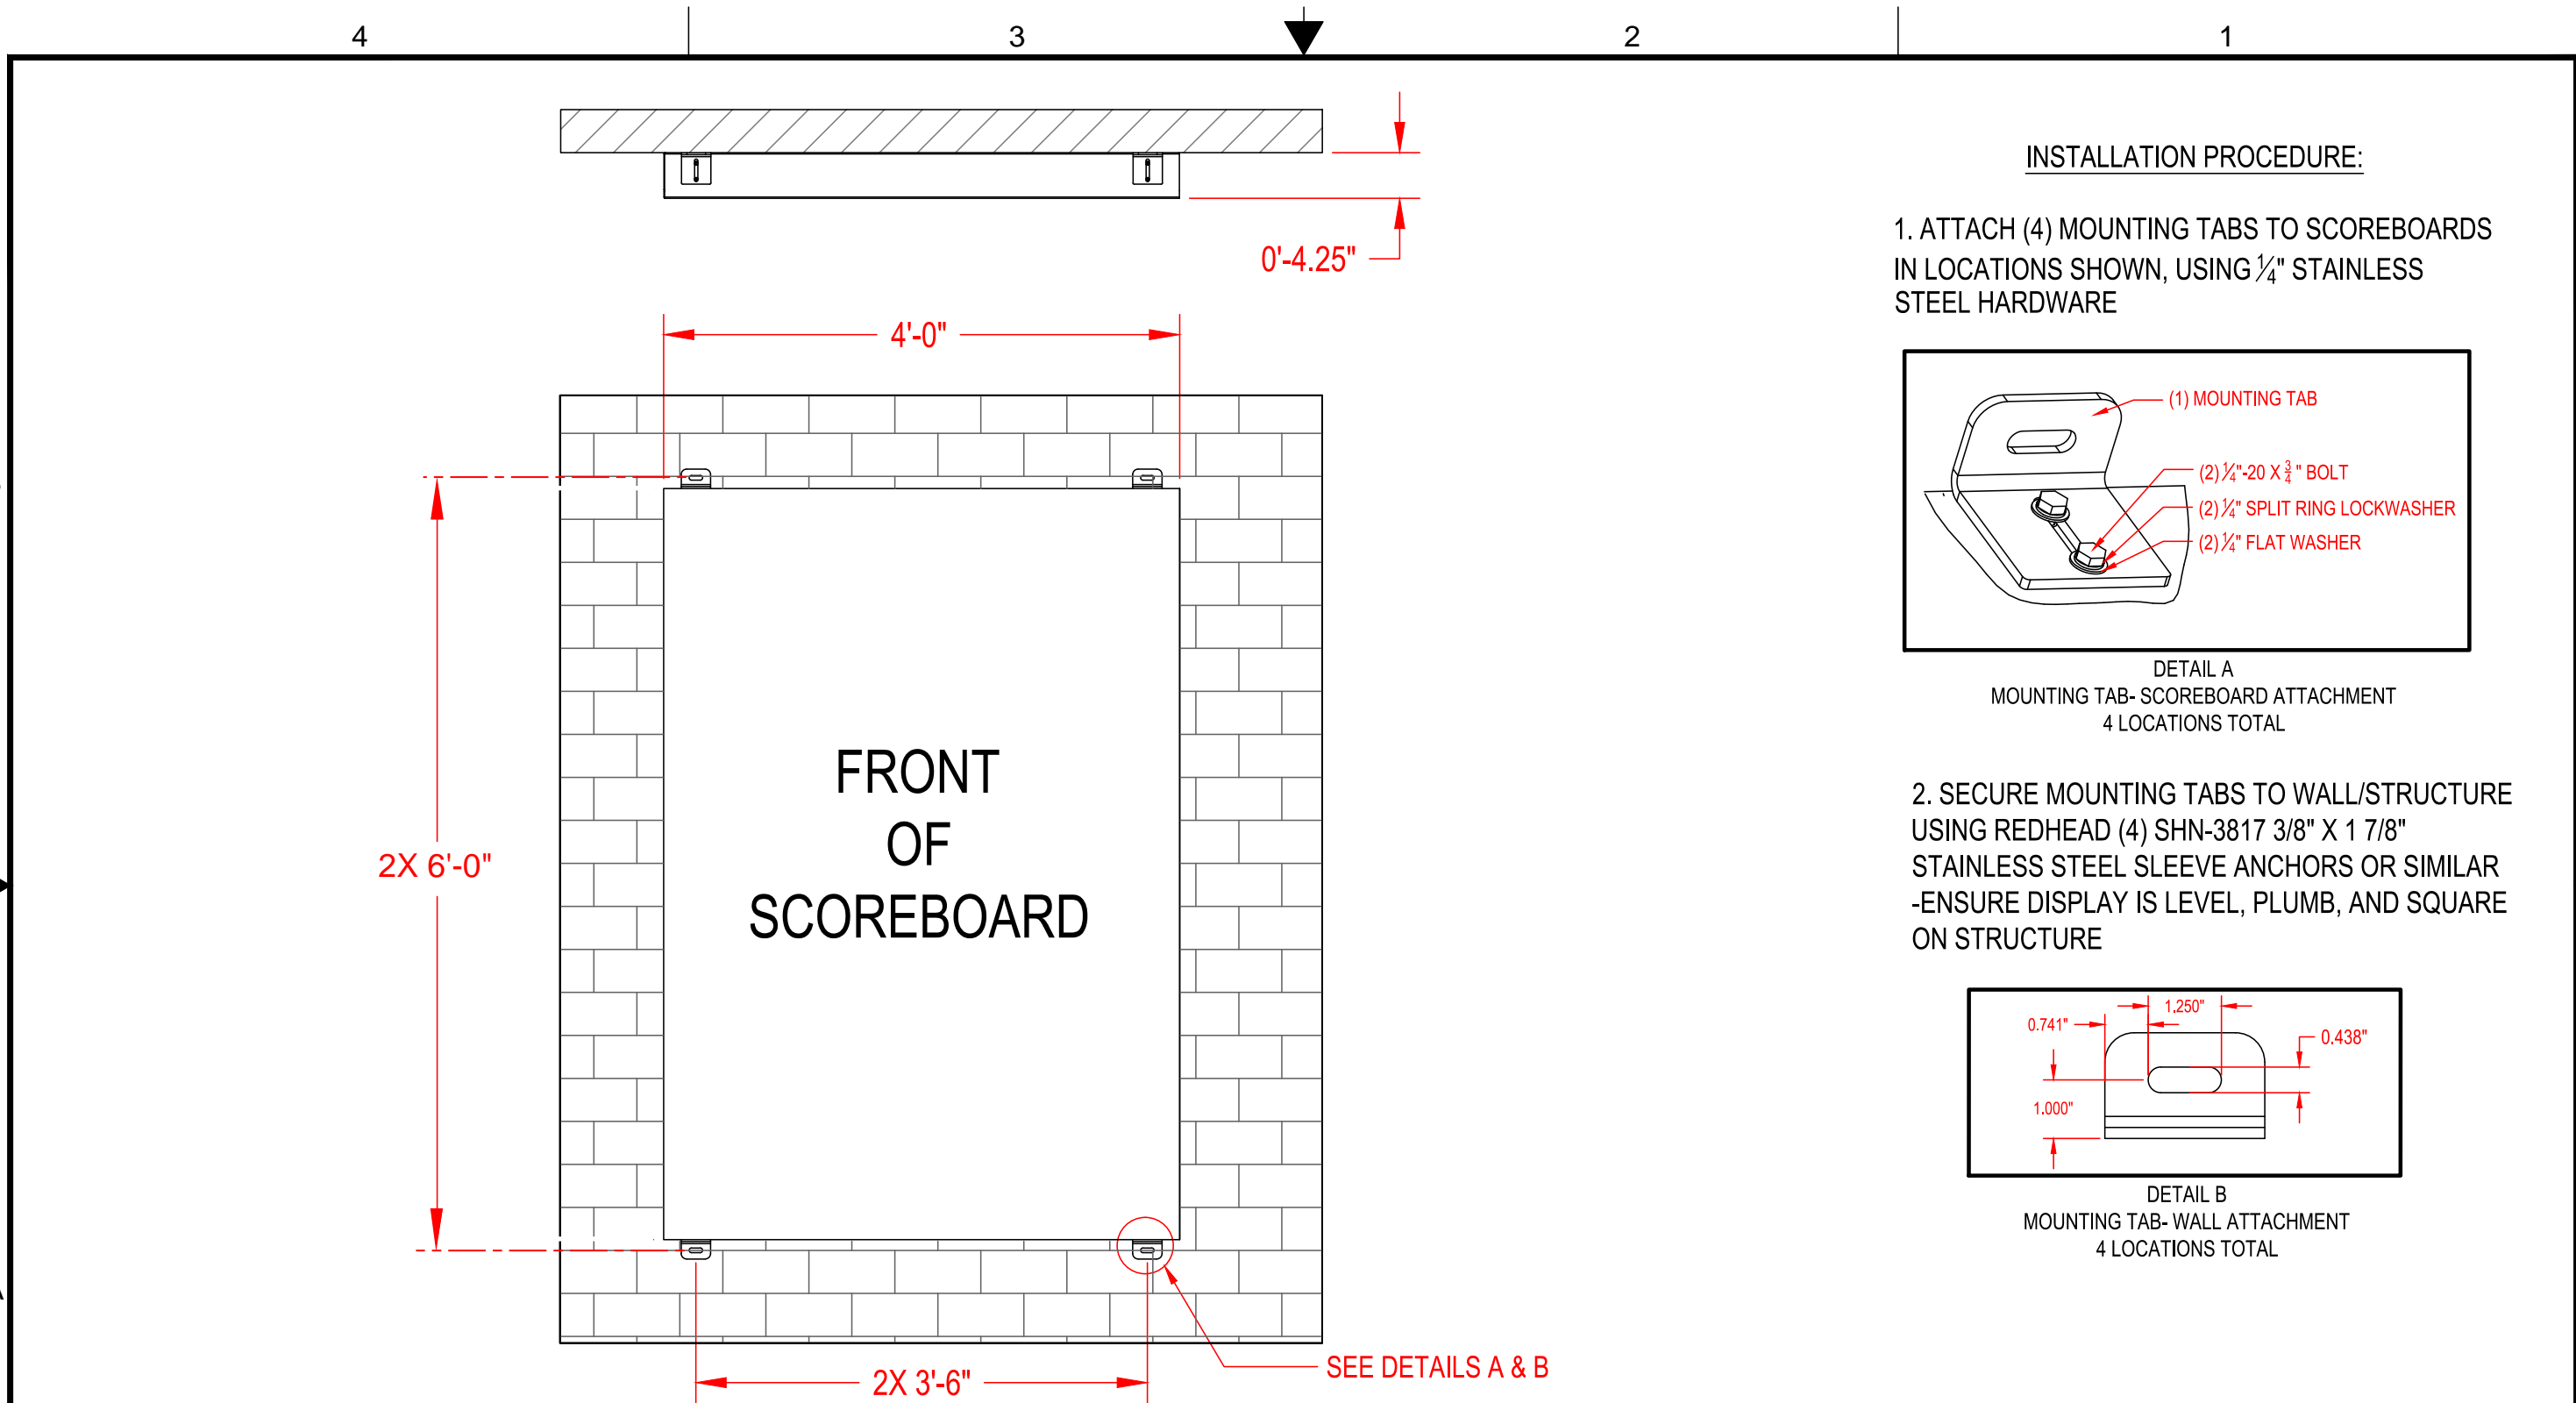


INSTALLATION PROCEDURE:

1. ATTACH (4) MOUNTING TABS TO SCOREBOARDS IN LOCATIONS SHOWN, USING 1/4" STAINLESS STEEL HARDWARE

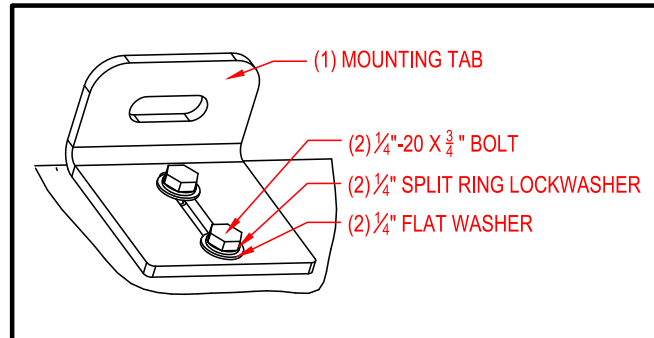


DETAIL A
MOUNTING TAB- SCOREBOARD ATTACHMENT
4 LOCATIONS TOTAL

2. SECURE MOUNTING TABS TO WALL/STRUCTURE USING REDHEAD (4) SHN-3817 3/8" X 1 7/8" STAINLESS STEEL SLEEVE ANCHORS OR SIMILAR -ENSURE DISPLAY IS LEVEL, PLUMB, AND SQUARE ON STRUCTURE

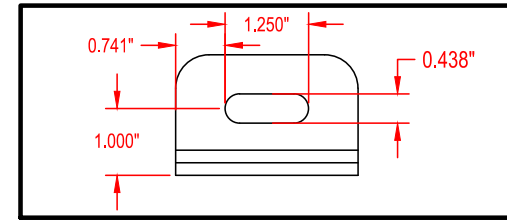

DETAIL B
MOUNTING TAB- WALL ATTACHMENT
4 LOCATIONS TOTAL

THE INFORMATION ON THIS DRAWING IS SUBJECT TO CHANGE WITHOUT NOTICE

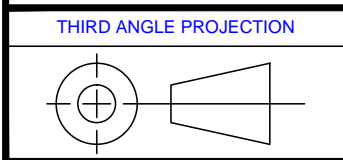


TRADE SECRET
The information and data contained herein is secret and is submitted in confidence, and shall not be disclosed, used, or duplicated for any purpose whatsoever without the prior written permission of Colorado Time Systems, LLC, 1551 E. 11th Street, Loveland Colorado, 80537. This legend shall be marked on any reproduction hereof in whole or in part. Receipt of this document shall be deemed to be an acceptance of the conditions specified herein.

DIMENSIONS ARE REPRESENTED AS FOLLOWS: INCH (MM)	
TOLERANCES EXCEPT AS NOTED	
INCHES	MM
X ± 0.02	X ±
ANGLES ± 1	
DO NOT SCALE THIS DRAWING	
SCALE NTS	SHEET 2 OF 3

DRAWN BY VWODEK B.	DATE 05/07/15
ENG. APPROVAL	DATE
PROJECT ENG.	DATE


TITLE MS-0150 WALL MOUNT STRUCTURAL DETAILS

WWW.COLORADOTIME.COM



1551 E. 11th. St.
Loveland, CO 80537
P: (970) 667-1000
F: (970) 667-5876
WWW.COLORADOTIME.COM

SIZE B	DRAWING NUMBER S2015-002-007	REV. A
-----------	---------------------------------	-----------

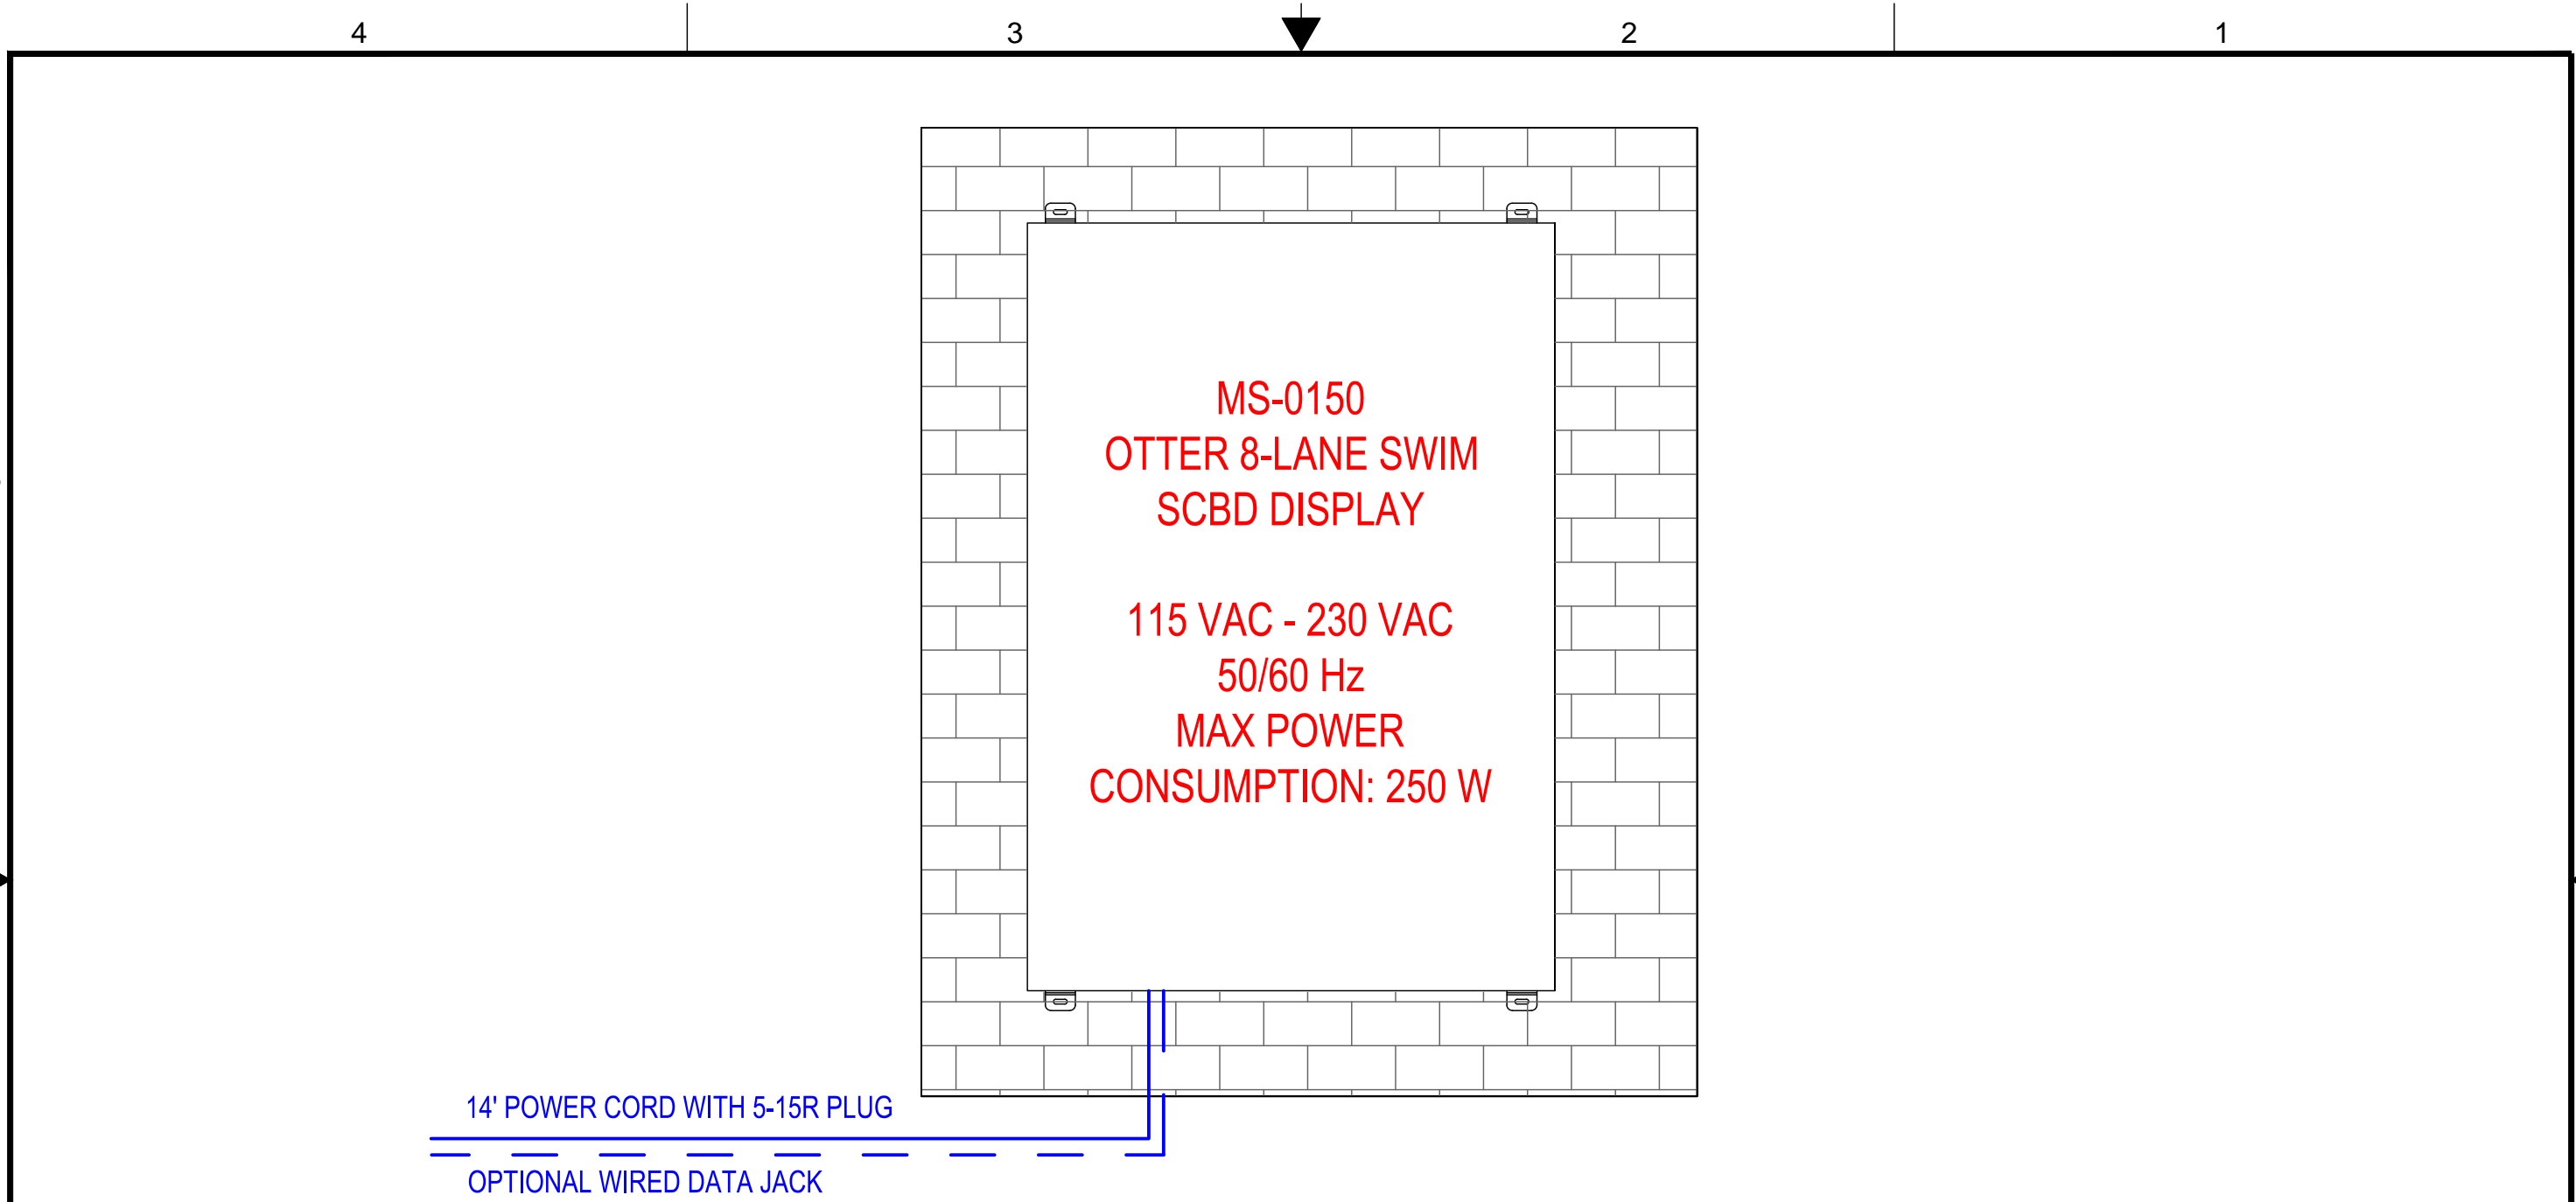



14' POWER CORD WITH 5-15R PLUG
 OPTIONAL WIRED DATA JACK

NOTES:

1. POWER AND DATA CABLES MUST BE ROUTED IN SEPARATE CONDUIT
2. CTS SUGGESTS 3/4" CONDUIT FOR ALL BURIED CABLE
3. EACH DISPLAY IS EQUIPPED WITH A 14' POWER CABLE WITH A NEMA 5-15R PLUG. NOTE THE EXIT LOCATION IS ON THE BOTTOM OF THE DISPLAY. THIS CABLE IS ONLY TO BE USED IN CONJUNCTION WITH AN OUTDOOR RATED RECEPTACLE
4. IF USING WIRED DATA, TERMINATE DATA CONDUIT TO JUNCTION BOX NEAR DATA JACK LOCATION
5. SCOREBOARDS DO NOT INCLUDE ON/OFF POWER SWITCHES. INSTALL OPTIONAL SWITCH/DISCONNECT FOR ABILITY TO TURN SCOREBOARDS ON/OFF IF NEEDED OR DESIRED
6. THESE SIGNS ARE INTENDED TO BE INSTALLED IN ACCORDANCE WITH THE REQUIREMENTS OF ARTICLE 600 OF THE NATIONAL ELECTRIC CODE AND/OR OTHER APPLICABLE CODES. THIS INCLUDES PROPER GROUNDING AND BONDING OF THE SCOREBOARDS

THE INFORMATION ON THIS DRAWING IS SUBJECT TO CHANGE WITHOUT NOTICE

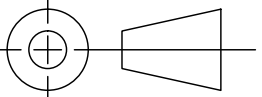THIRD ANGLE PROJECTION 	TRADE SECRET <small>The information and data contained herein is secret and is submitted in confidence, and shall not be disclosed, used, or duplicated for any purpose whatsoever without the prior written permission of Colorado Time Systems, Inc., 1551 E. 11th Street, Loveland Colorado, 80537. This legend shall be marked on any reproduction hereof in whole or in part. Receipt of this document shall be deemed to be an acceptance of the conditions specified herein.</small>	DIMENSIONS ARE REPRESENTED AS FOLLOWS: INCH (MM) TOLERANCES EXCEPT AS NOTED INCHES: X ± 0.02 X ± MM ANGLES ± 1 DO NOT SCALE THIS DRAWING SCALE: NTS SHEET 3 OF 3	DRAWN BY: VWODEK B. ENG. APPROVAL: PROJECT ENG.:	DATE: 05/07/15 DATE: DATE:	TITLE MS-0150 WALL MOUNT ELECTRICAL DETAILS	 COLORADO TIME SYSTEMS 1551 E. 11th. St. Loveland, CO 80537 P: (970) 667-1000 F: (970) 667-5876 WWW.COLORADOTIME.COM	SIZE: B DRAWING NUMBER: S2015-002-007 REV.: A
---	---	---	--------------------------------------------------------	----------------------------------	-----------------------------------------------------------------------------	---	--------------------------------------------------------------------------

WWW.COLORADOTIME.COM